

N 1/4 COR
SECTION 32




SCALE: 1" = 800'
0 200 400 600 800 1000

NOTE:

- 1) Some lots are not numbered because they were replatted without lot numbers.
- 2) Lot and ownership boundaries shown are from best available information. Although believed accurate, this map is not a land survey plot and should not be used for conveyance of title.
- 3) Rivers, Creeks and Lakes, are drawn from aerial photograph taken October 11, 1996.
- 4) NOTICE: According to Colorado law, you must commence any legal action based upon any defect in this survey within three years after you first discover such defect. In no event may any action based upon any defect in this survey be commenced more than ten years from the date of the certification shown hereon.

Legend

- Deed lines
- Boundaries of Town Additions
- Ownership lines
- River or Creek per Aerial Photography

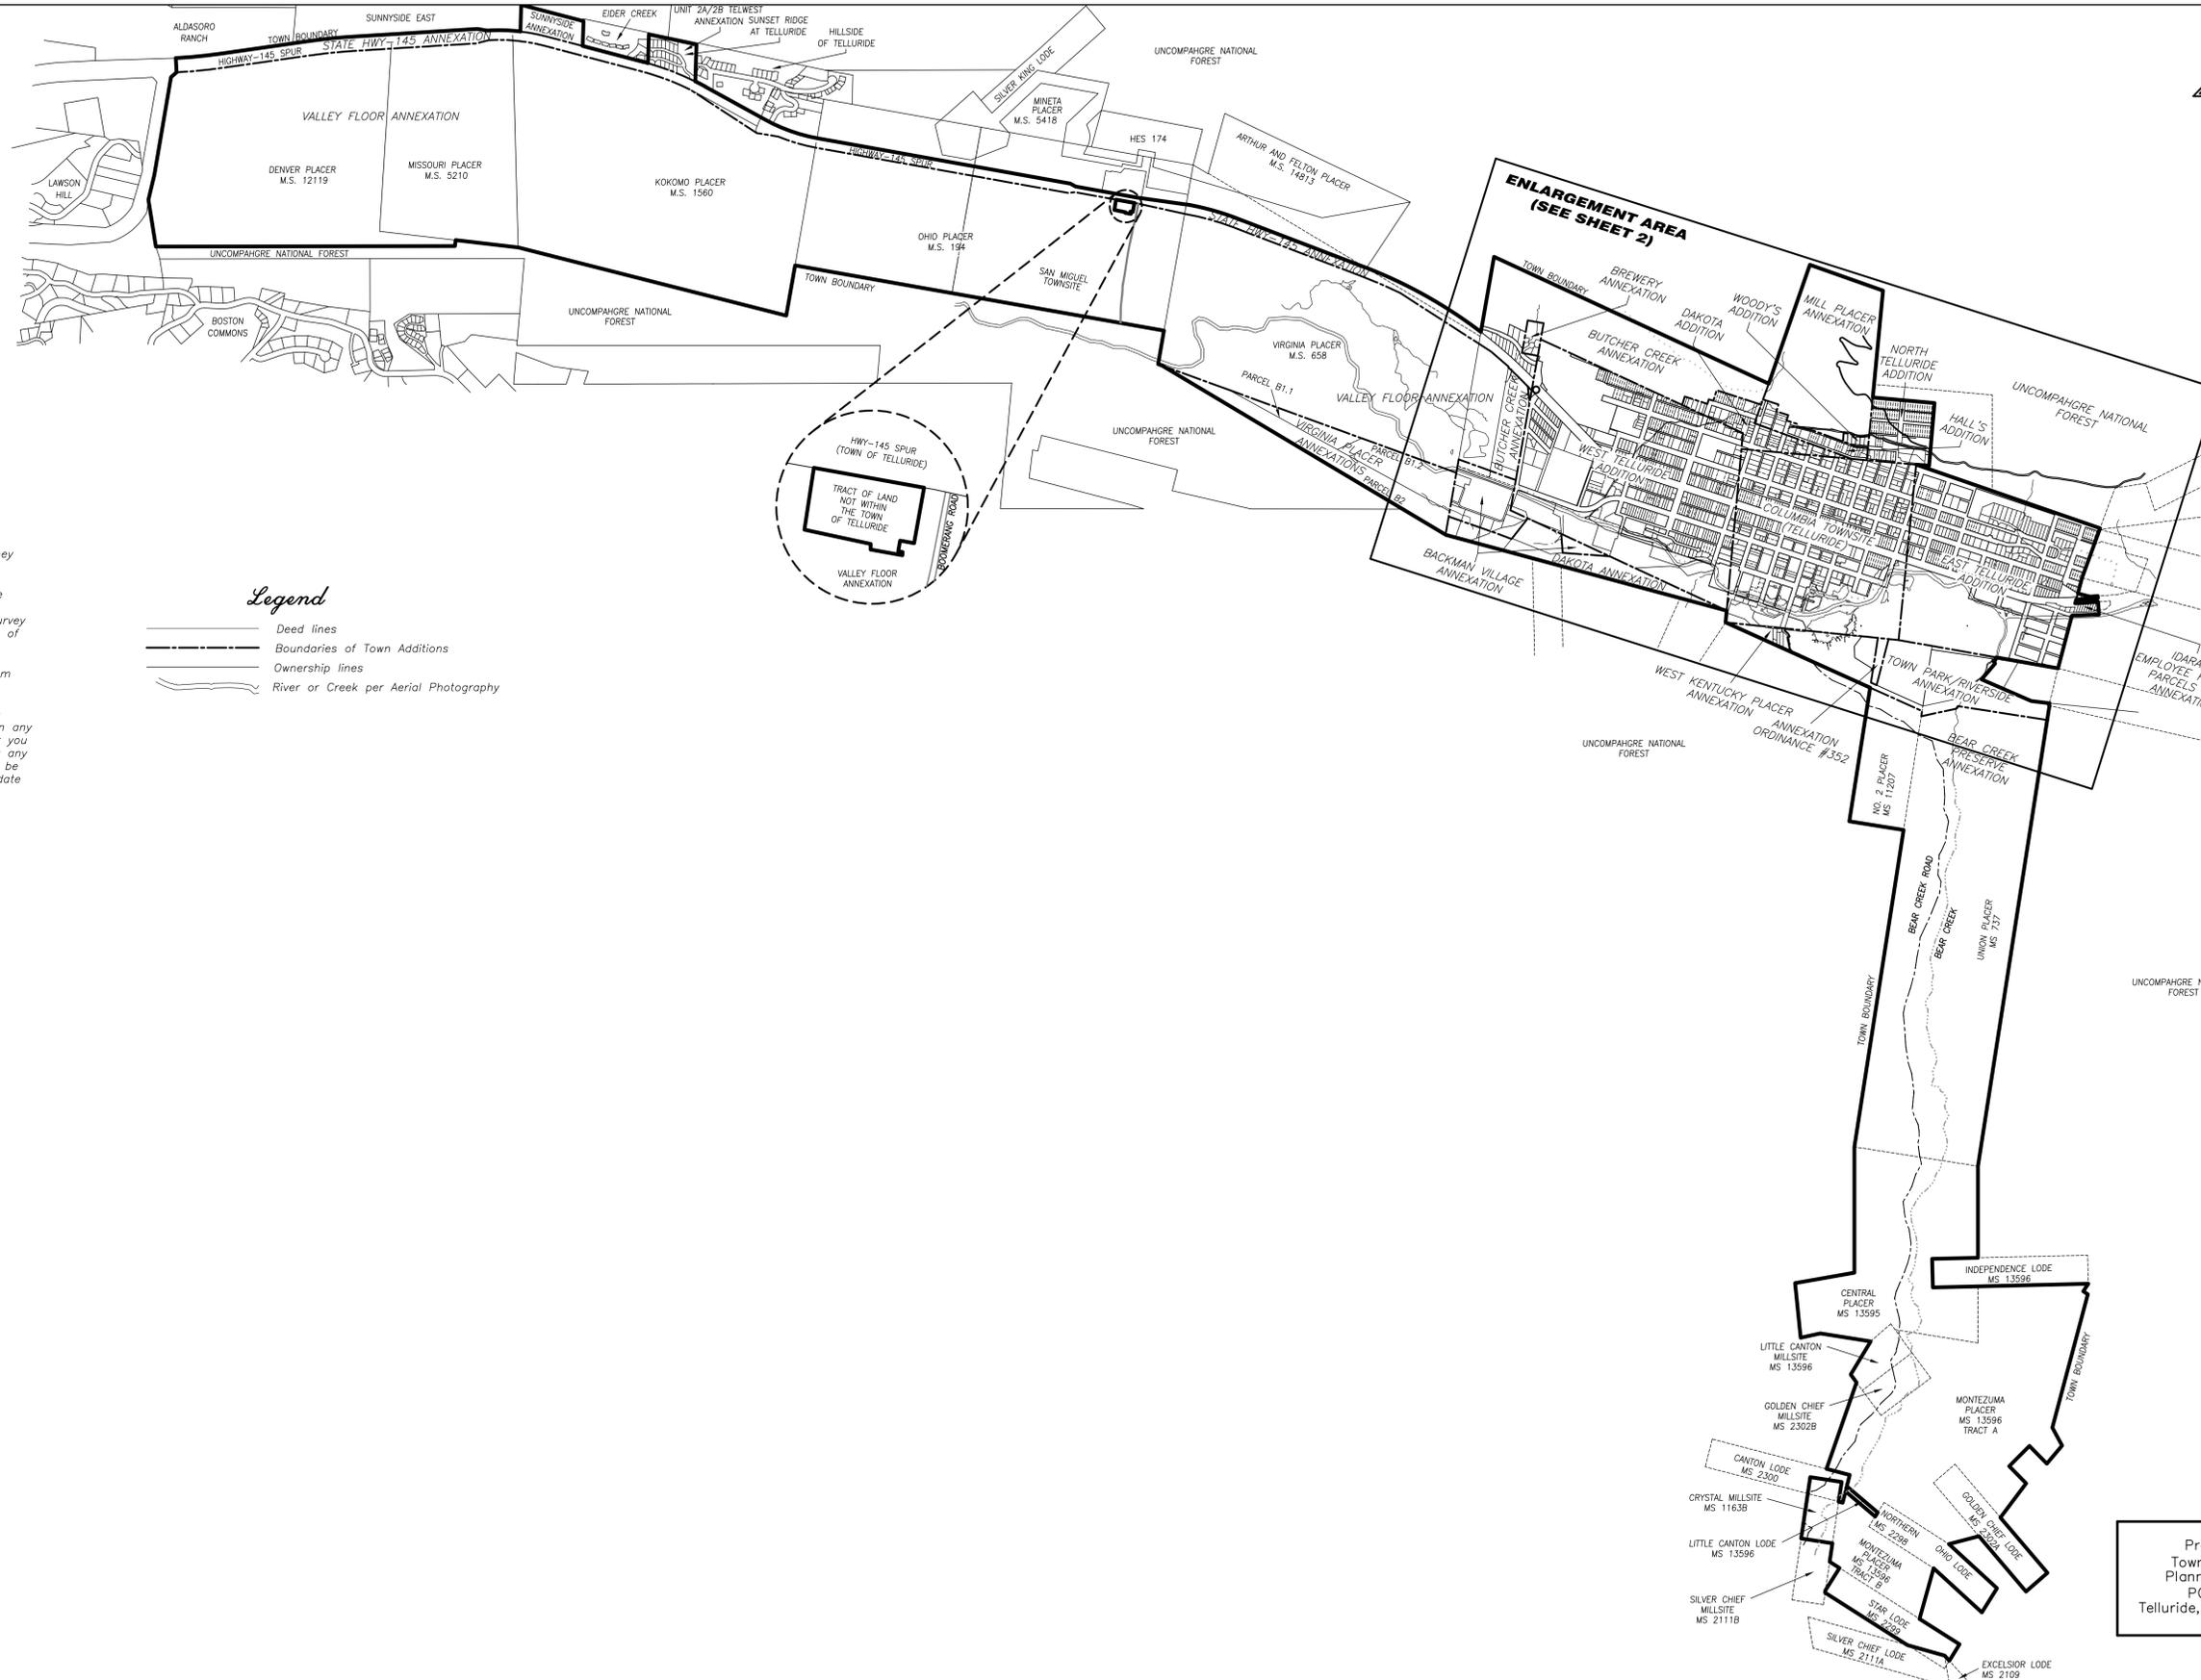

Prepared for:
Town of Telluride
Planning Department
PO Box 397
Telluride, Colorado, 81435

by:



